


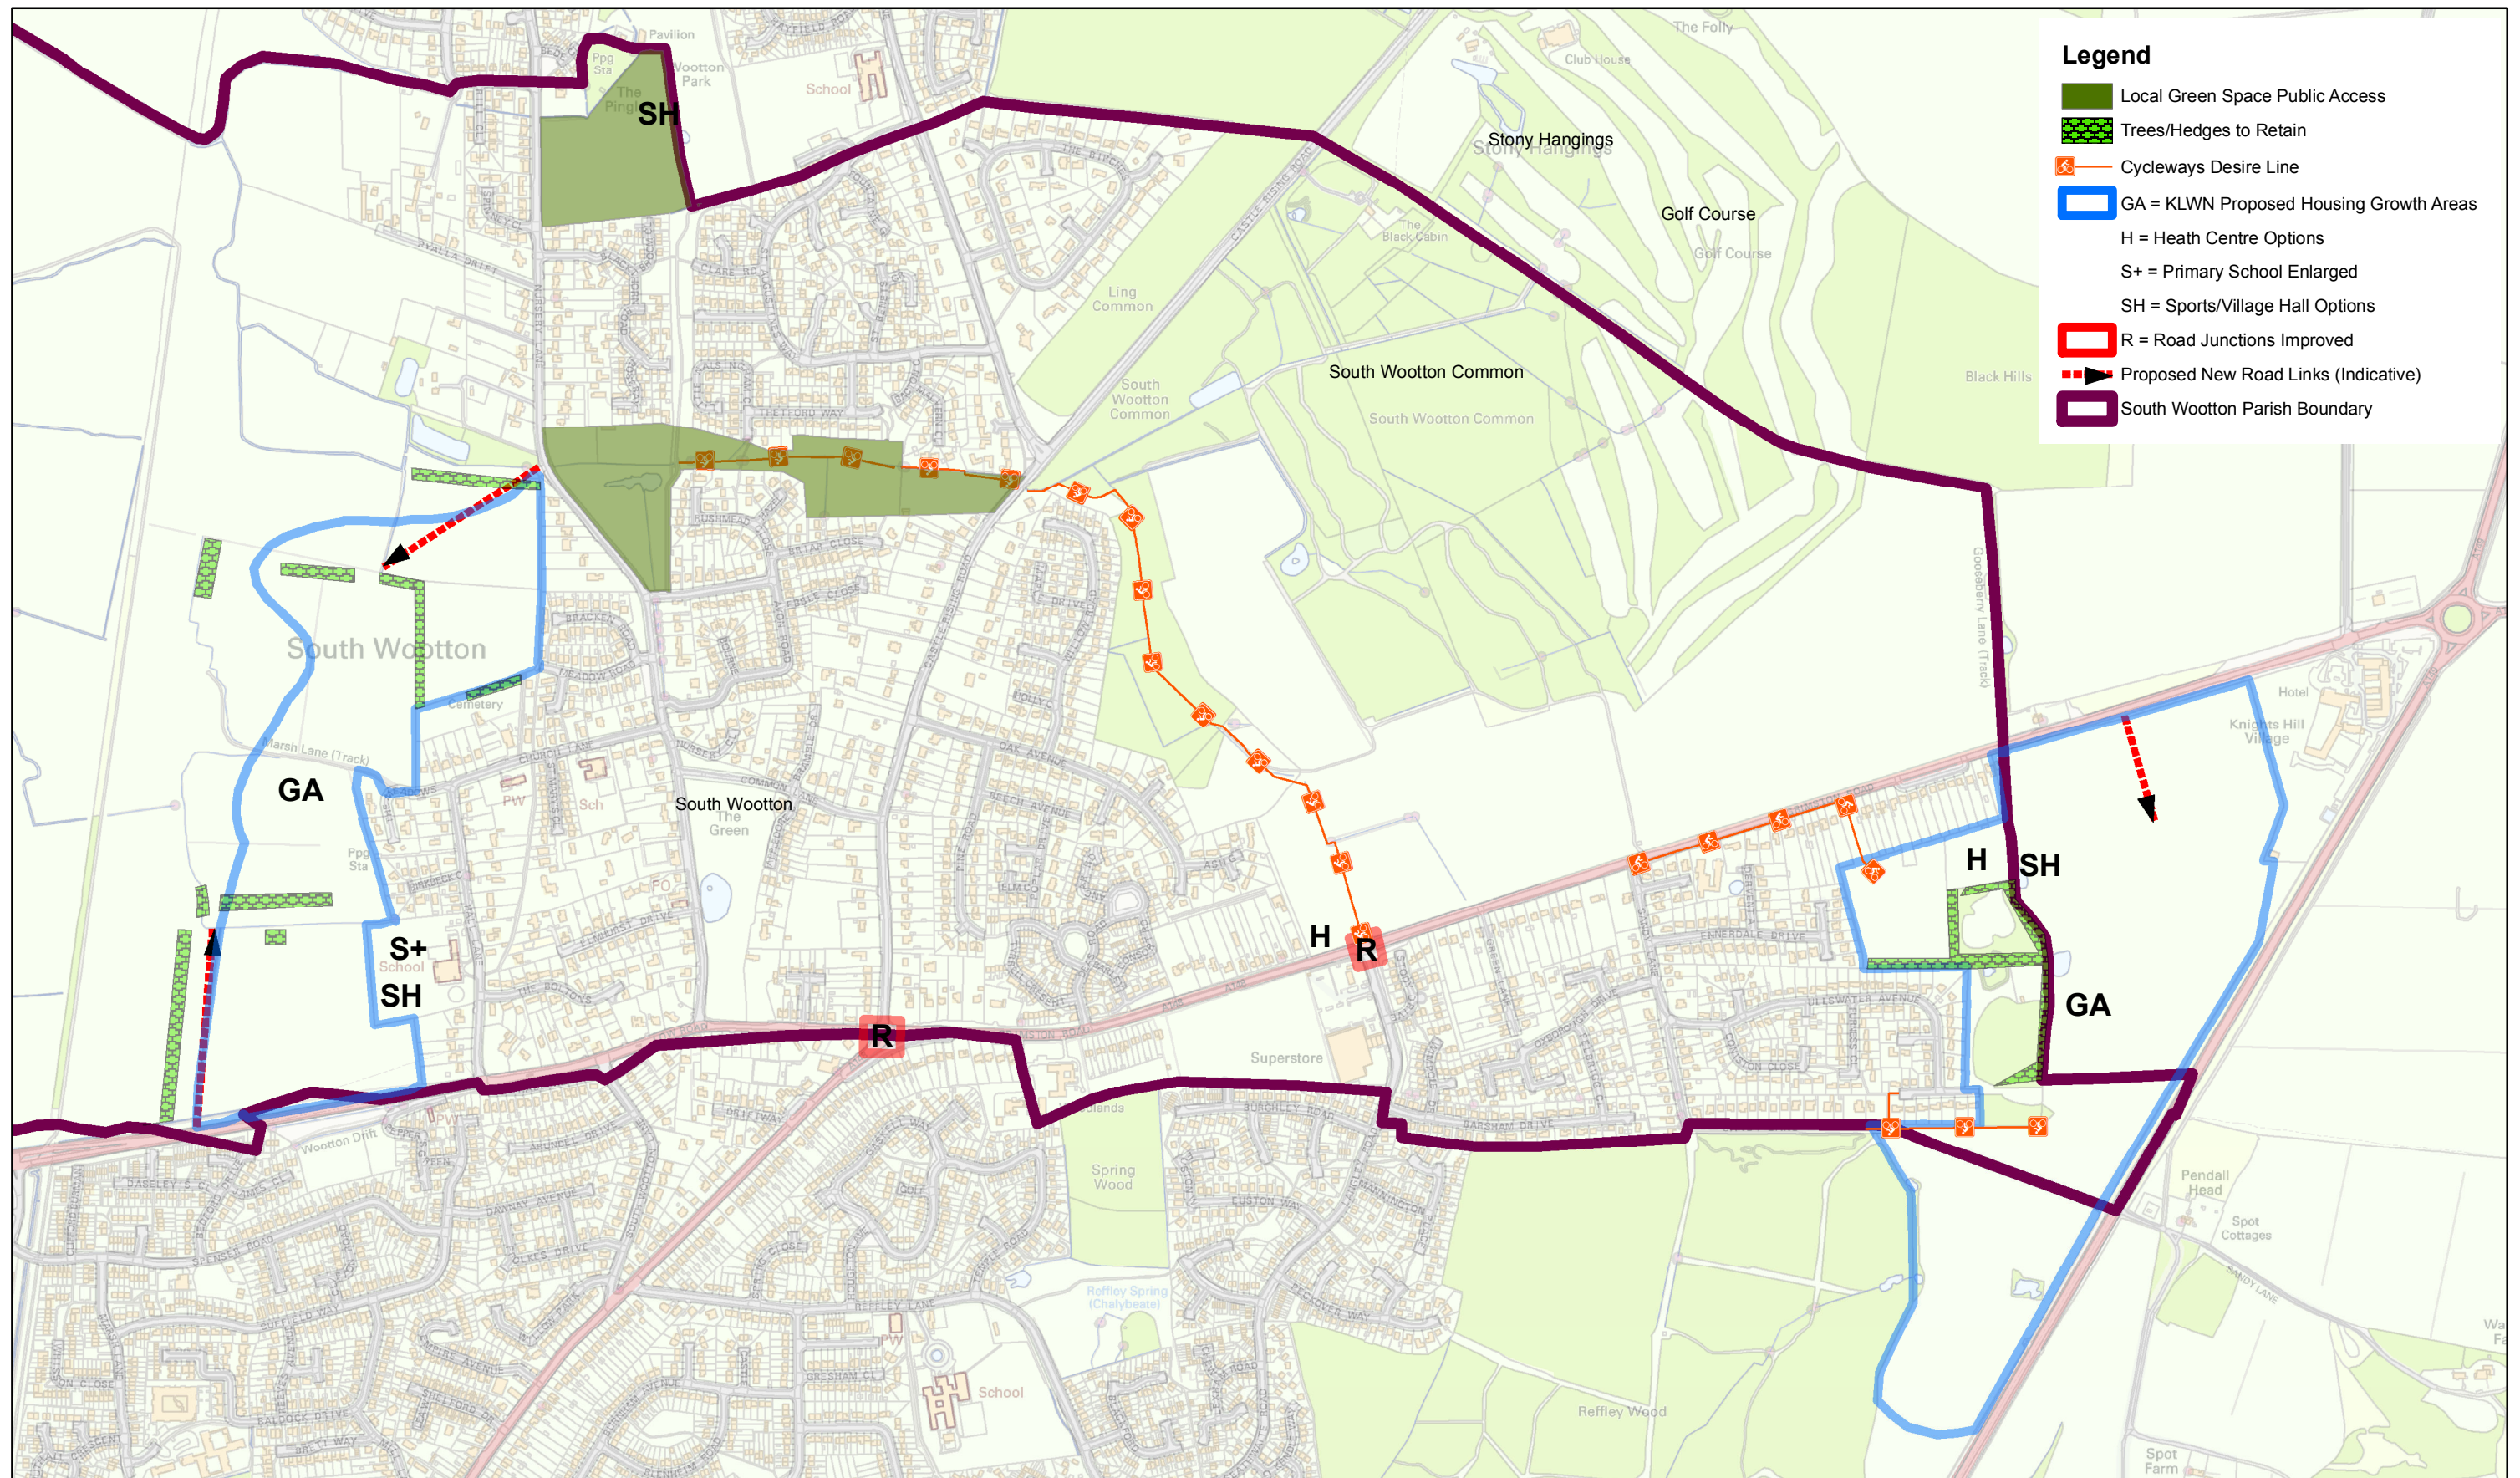

Borough Council of King's Lynn & West Norfolk  Tel. 01553 616200 - Fax. 01553 691663	Title		N W E S Scale 1:0	© Crown copyright and database rights 2013 Ordnance Survey 100024314
	South Wootton Proposals Map			
	Project / Details		Date 31/01/2014	
	South Wootton Draft Neighbourhood Plan		Drawn by / Department AD/Tech Support Drawing / Reference Number 20140131/SouthWoottonProposal	